


LAYOUT MAP OF S. NOS. 24 / P & 39 / P SITUATED AT

BHONGIR VILLAGE & MANDAL, YADADRI - BHONGIR DISTRICT.

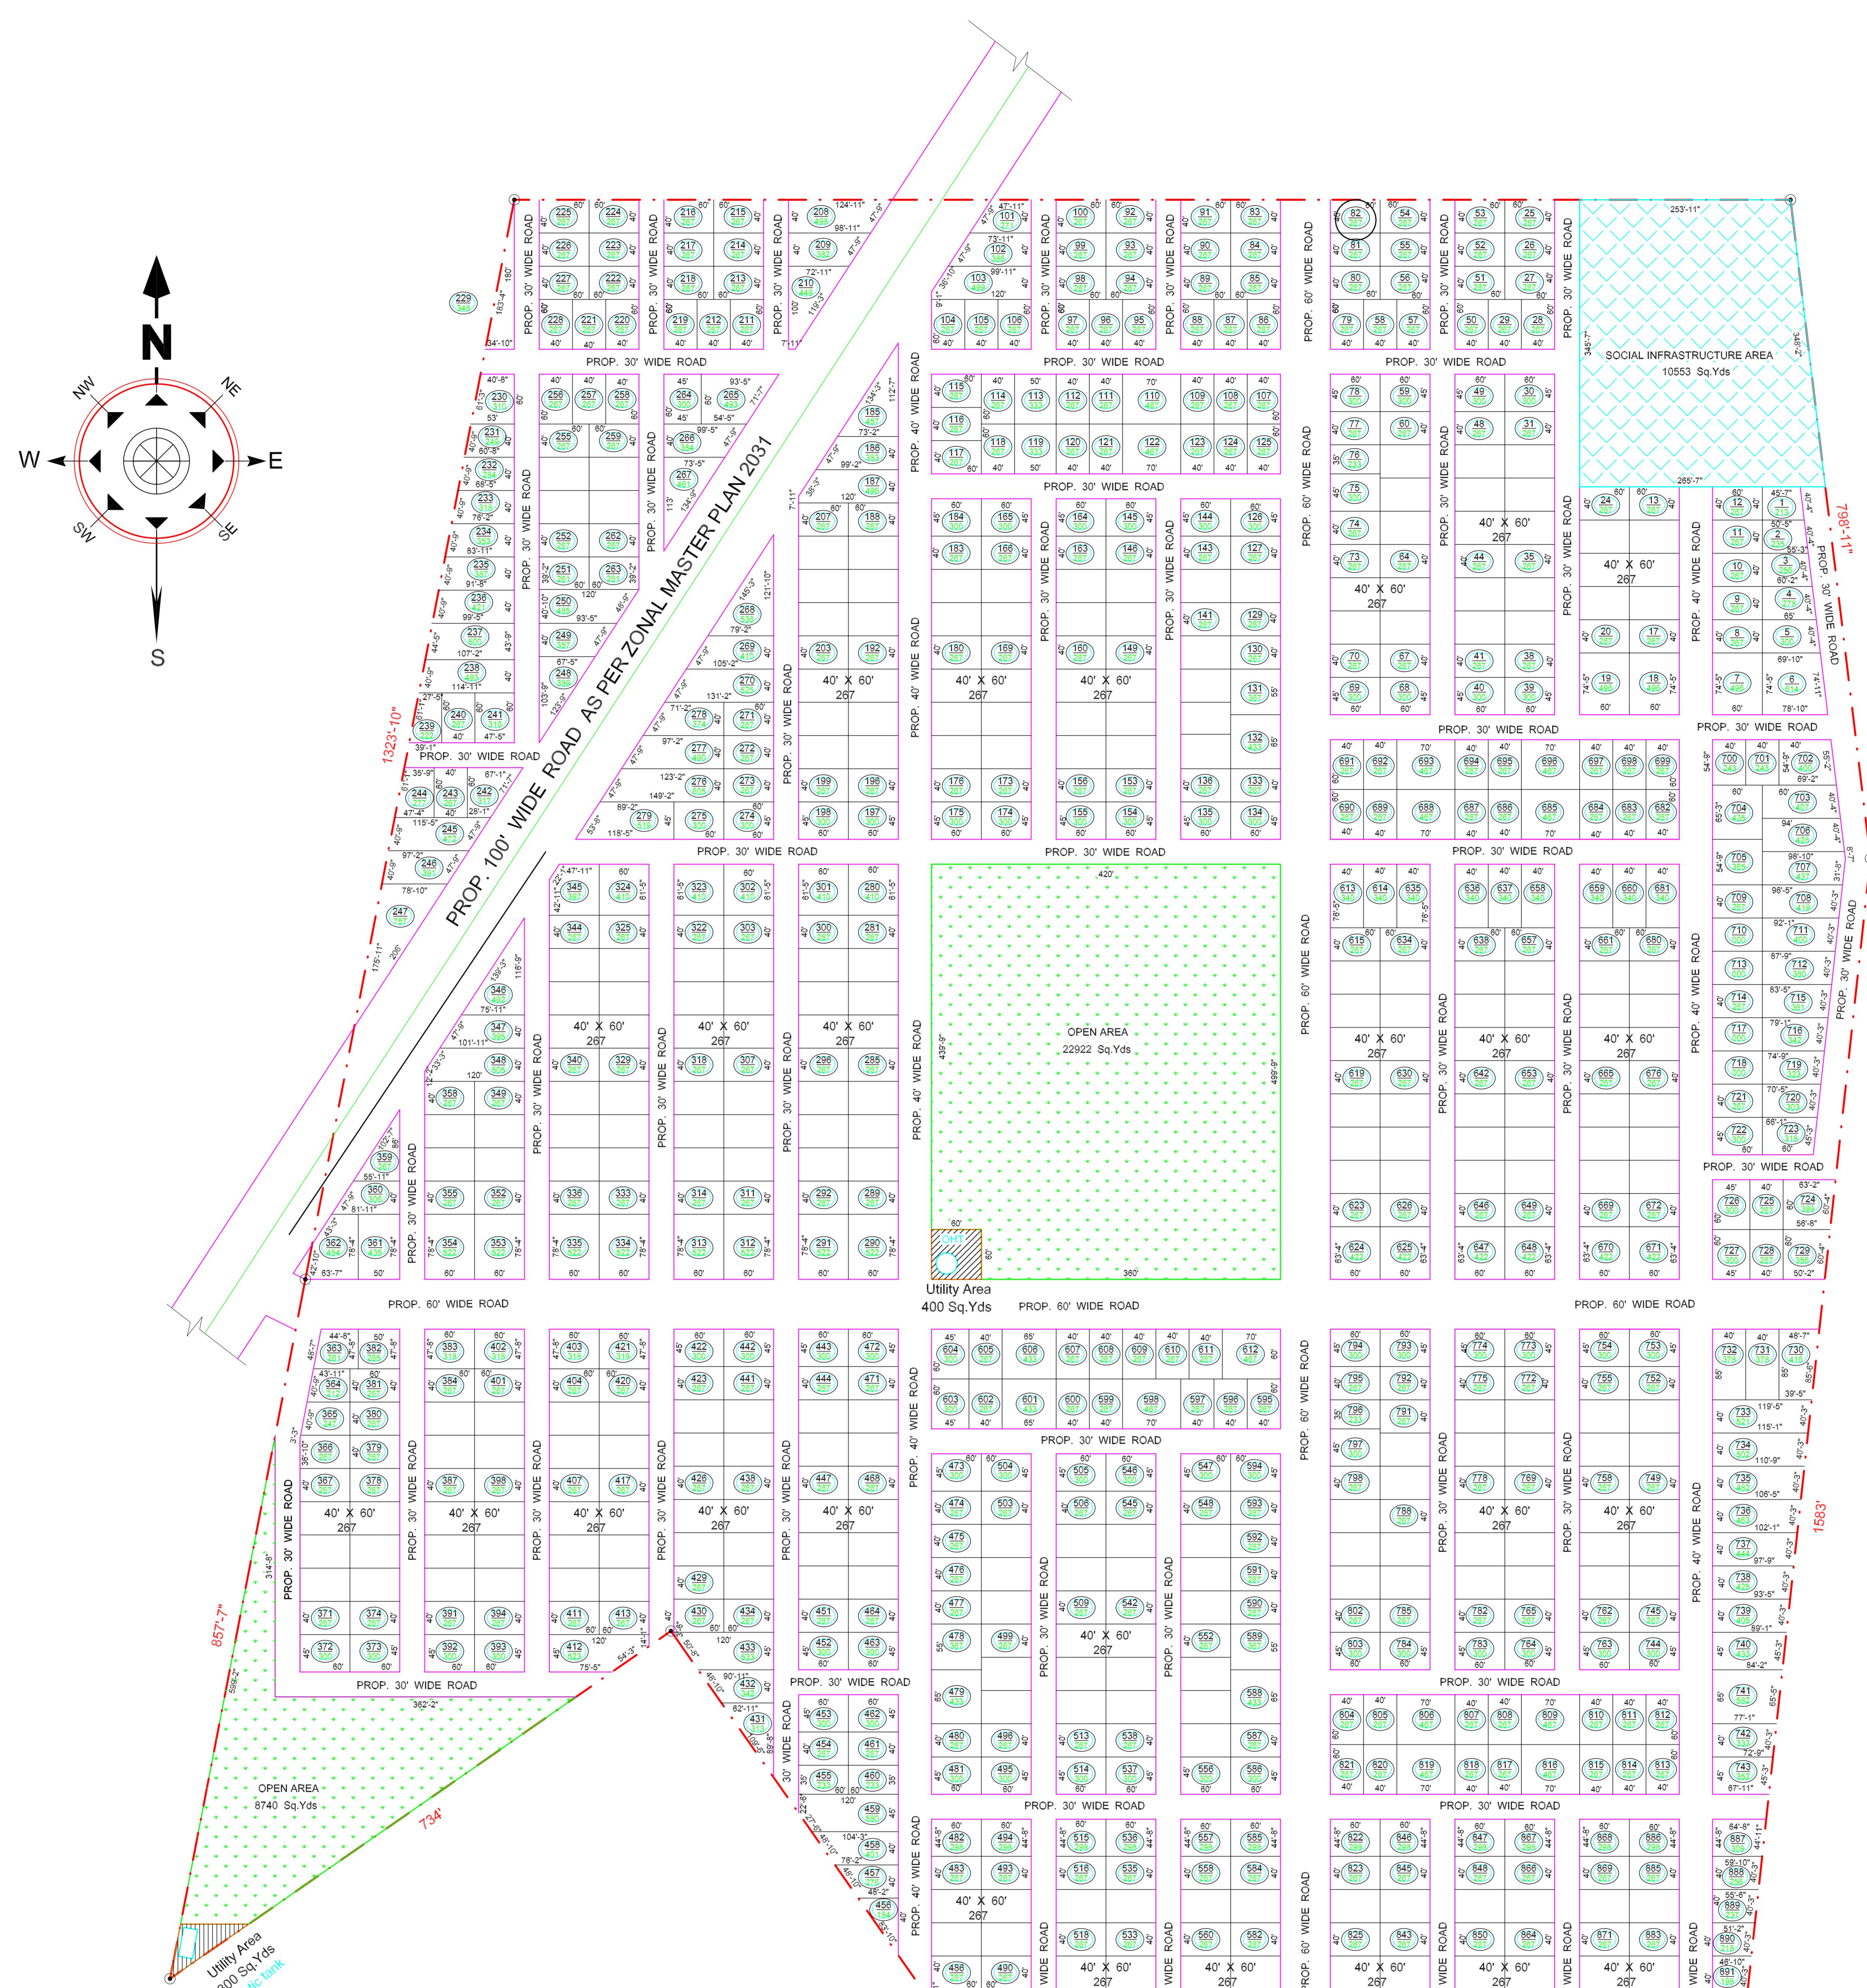

LANDUSE ANALYSIS :

TOTAL AREA

$$(90 \text{ Acres } 12 \text{ Guntas } 21 \text{ Sq.Yds.}) \\ = 437073 \text{ Sq. Yds}$$

AREA COVERED BY 100' WIDE ROAD
AS PER MASTER PLAN 2031

$$= 14936 \text{ Sq. Yds.}$$

NET LAYOUT AREA

$$= 422137 \text{ Sq. Yds}$$

PLOTTED AREA	= 265376 Sq. Yds. ---	62.86 %
ROADS AREA	= 113850 Sq. Yds. ---	26.97 %
SOCIAL INFRASTRUCTURE AREA	= 10553 Sq. Yds. ---	02.50 %
OPEN AREA	= 31662 Sq. Yds. ---	07.50 %
UTILITY AREA	= 700 Sq. Yds. ---	00.17 %
TOTAL AREA	= 422141 Sq. Yds	--- 100.00 %

OR 87 Acres 8 Guntas 93 Sq.Yds.