


LAYOUT MAP OF S. NOS. 24 / P & 39 / P SITUATED AT BHONGIR VILLAGE & MANDAL, YADADRI - BHONGIR DISTRICT.

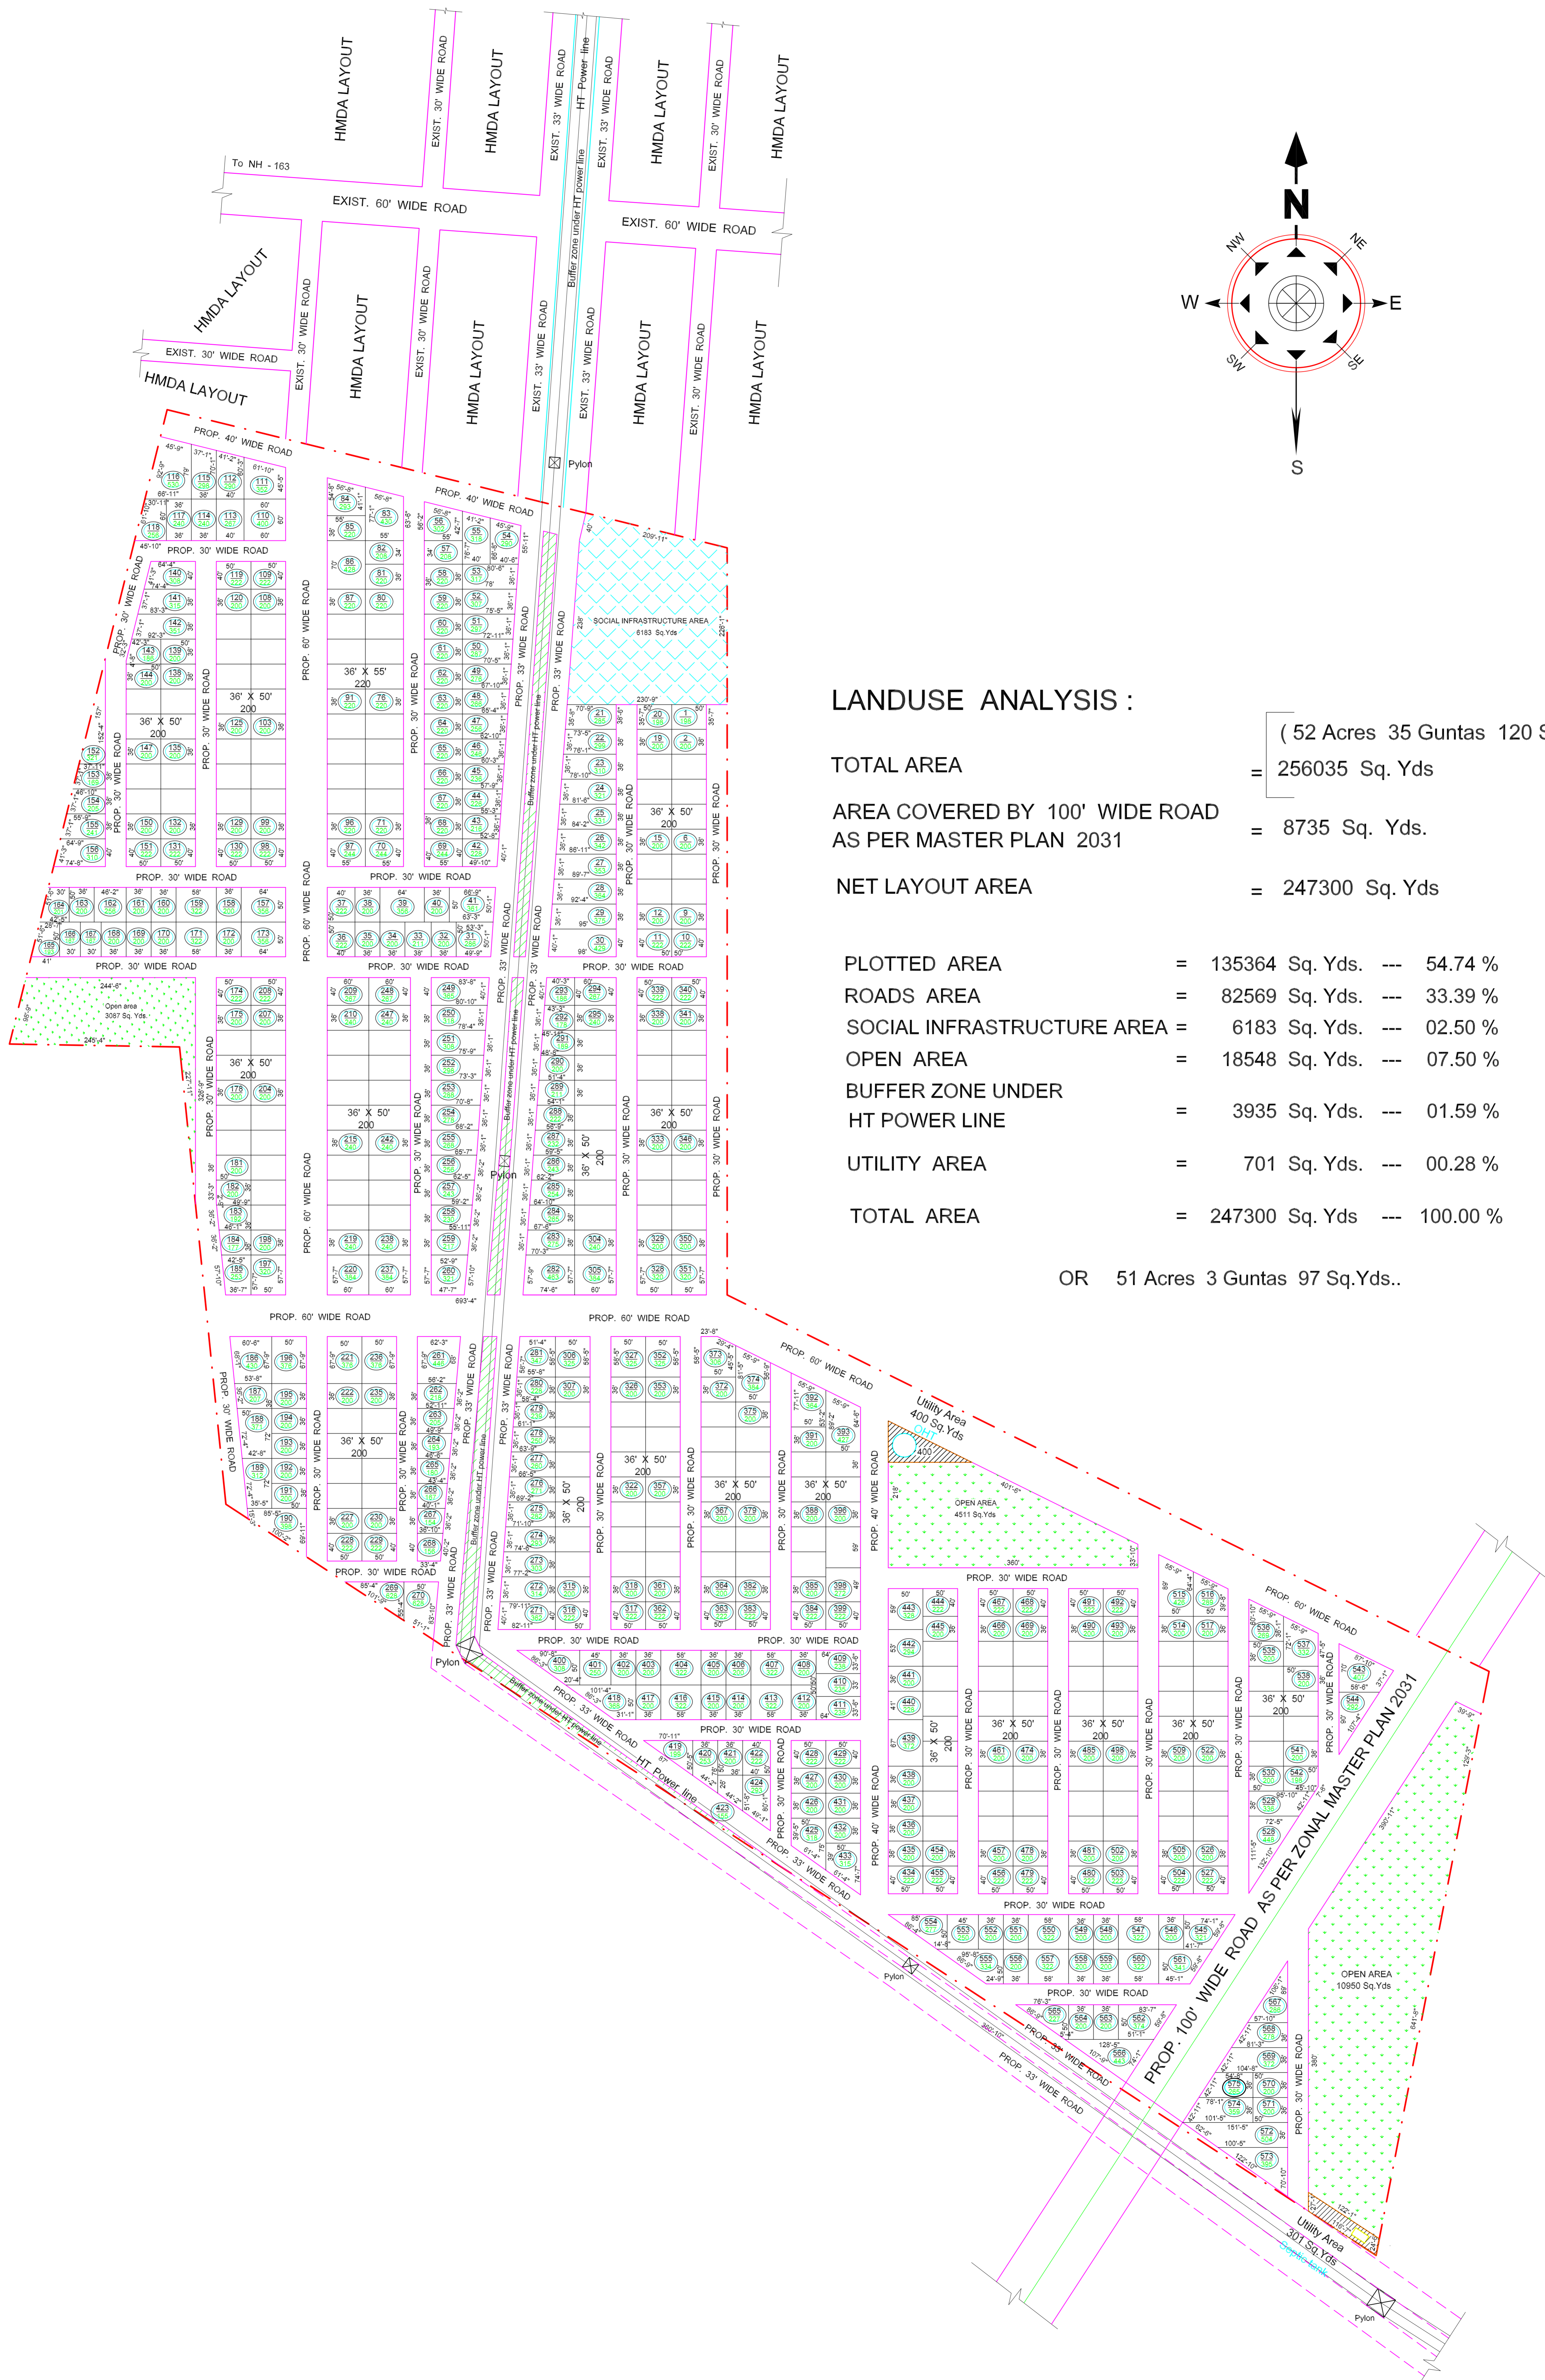

LANDUSE ANALYSIS :

TOTAL AREA	=	(52 Acres 35 Guntas 120 Sq.Yds.)	=	256035 Sq. Yds
AREA COVERED BY 100' WIDE ROAD AS PER MASTER PLAN 2031	=		=	8735 Sq. Yds.
NET LAYOUT AREA	=		=	247300 Sq. Yds
PLOTTED AREA	=	135364 Sq. Yds. ---		54.74 %
ROADS AREA	=	82569 Sq. Yds. ---		33.39 %
SOCIAL INFRASTRUCTURE AREA	=	6183 Sq. Yds. ---		02.50 %
OPEN AREA	=	18548 Sq. Yds. ---		07.50 %
BUFFER ZONE UNDER HT POWER LINE	=	3935 Sq. Yds. ---		01.59 %
UTILITY AREA	=	701 Sq. Yds. ---		00.28 %
TOTAL AREA	=	247300 Sq. Yds ---		100.00 %
			OR	51 Acres 3 Guntas 97 Sq.Yds..